


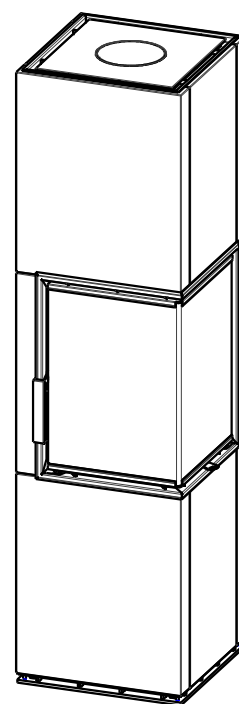
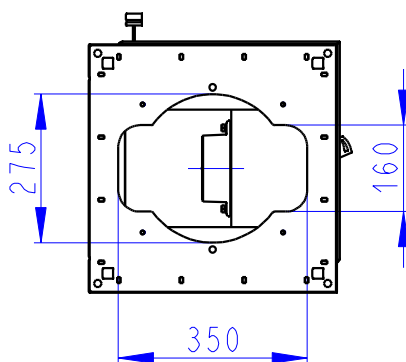
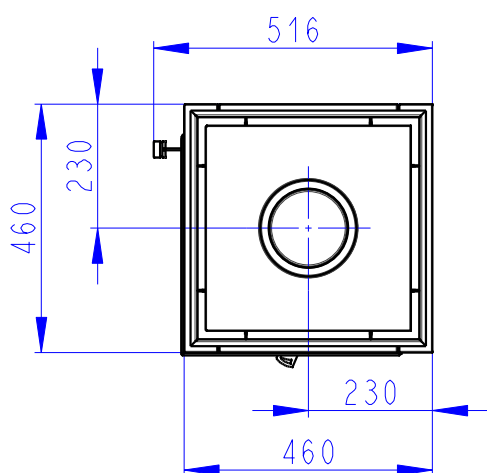



↑ SPODNI POHLED (pro pripojeni CPV)  
 UNTERE SICHT (für ZLZ Anschluss)  
 BOTTOM VIEW (for ZLZ connection)


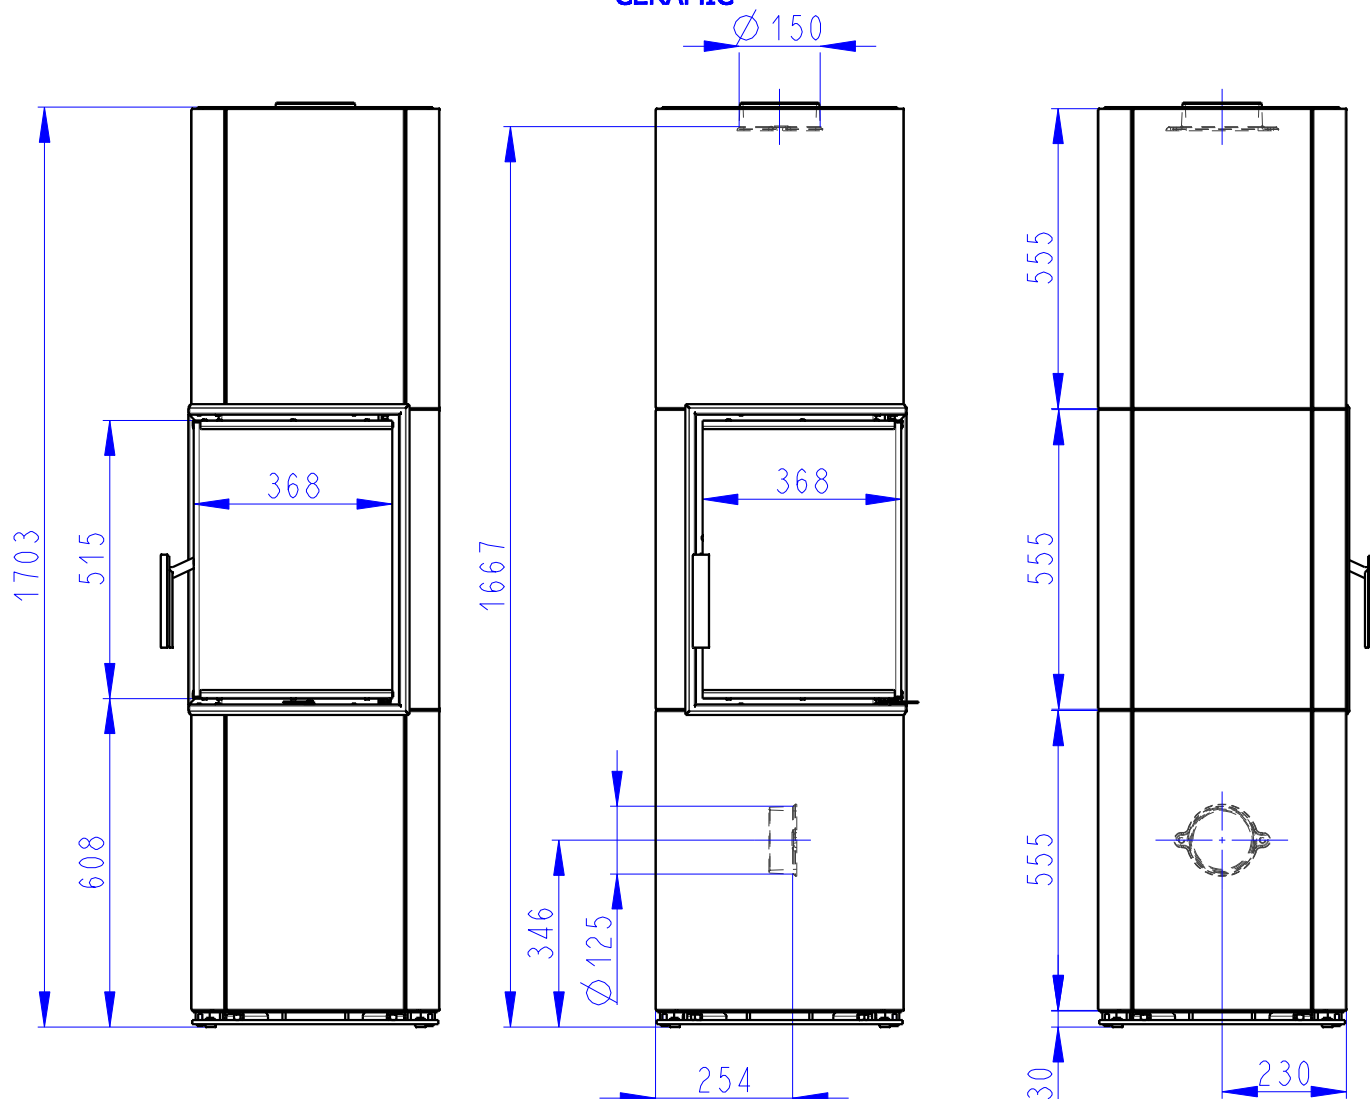


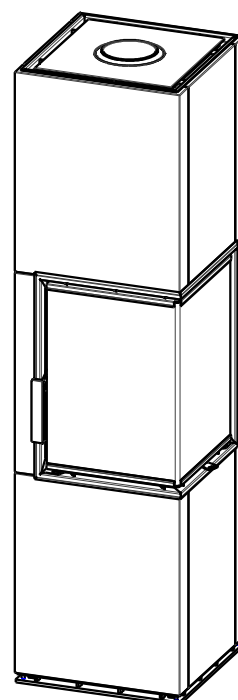

↑ SPODNI POHLED (pro pripojeni CPV)  
 UNTERE SICHT (für ZLZ Anschluss)  
 BOTTOM VIEW (for ZLZ connection)

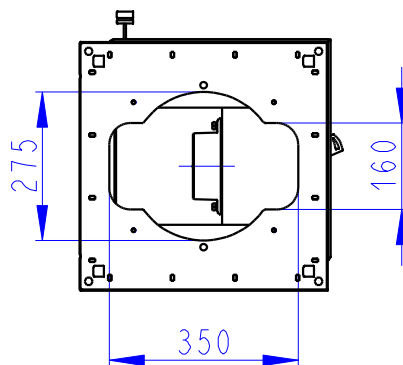

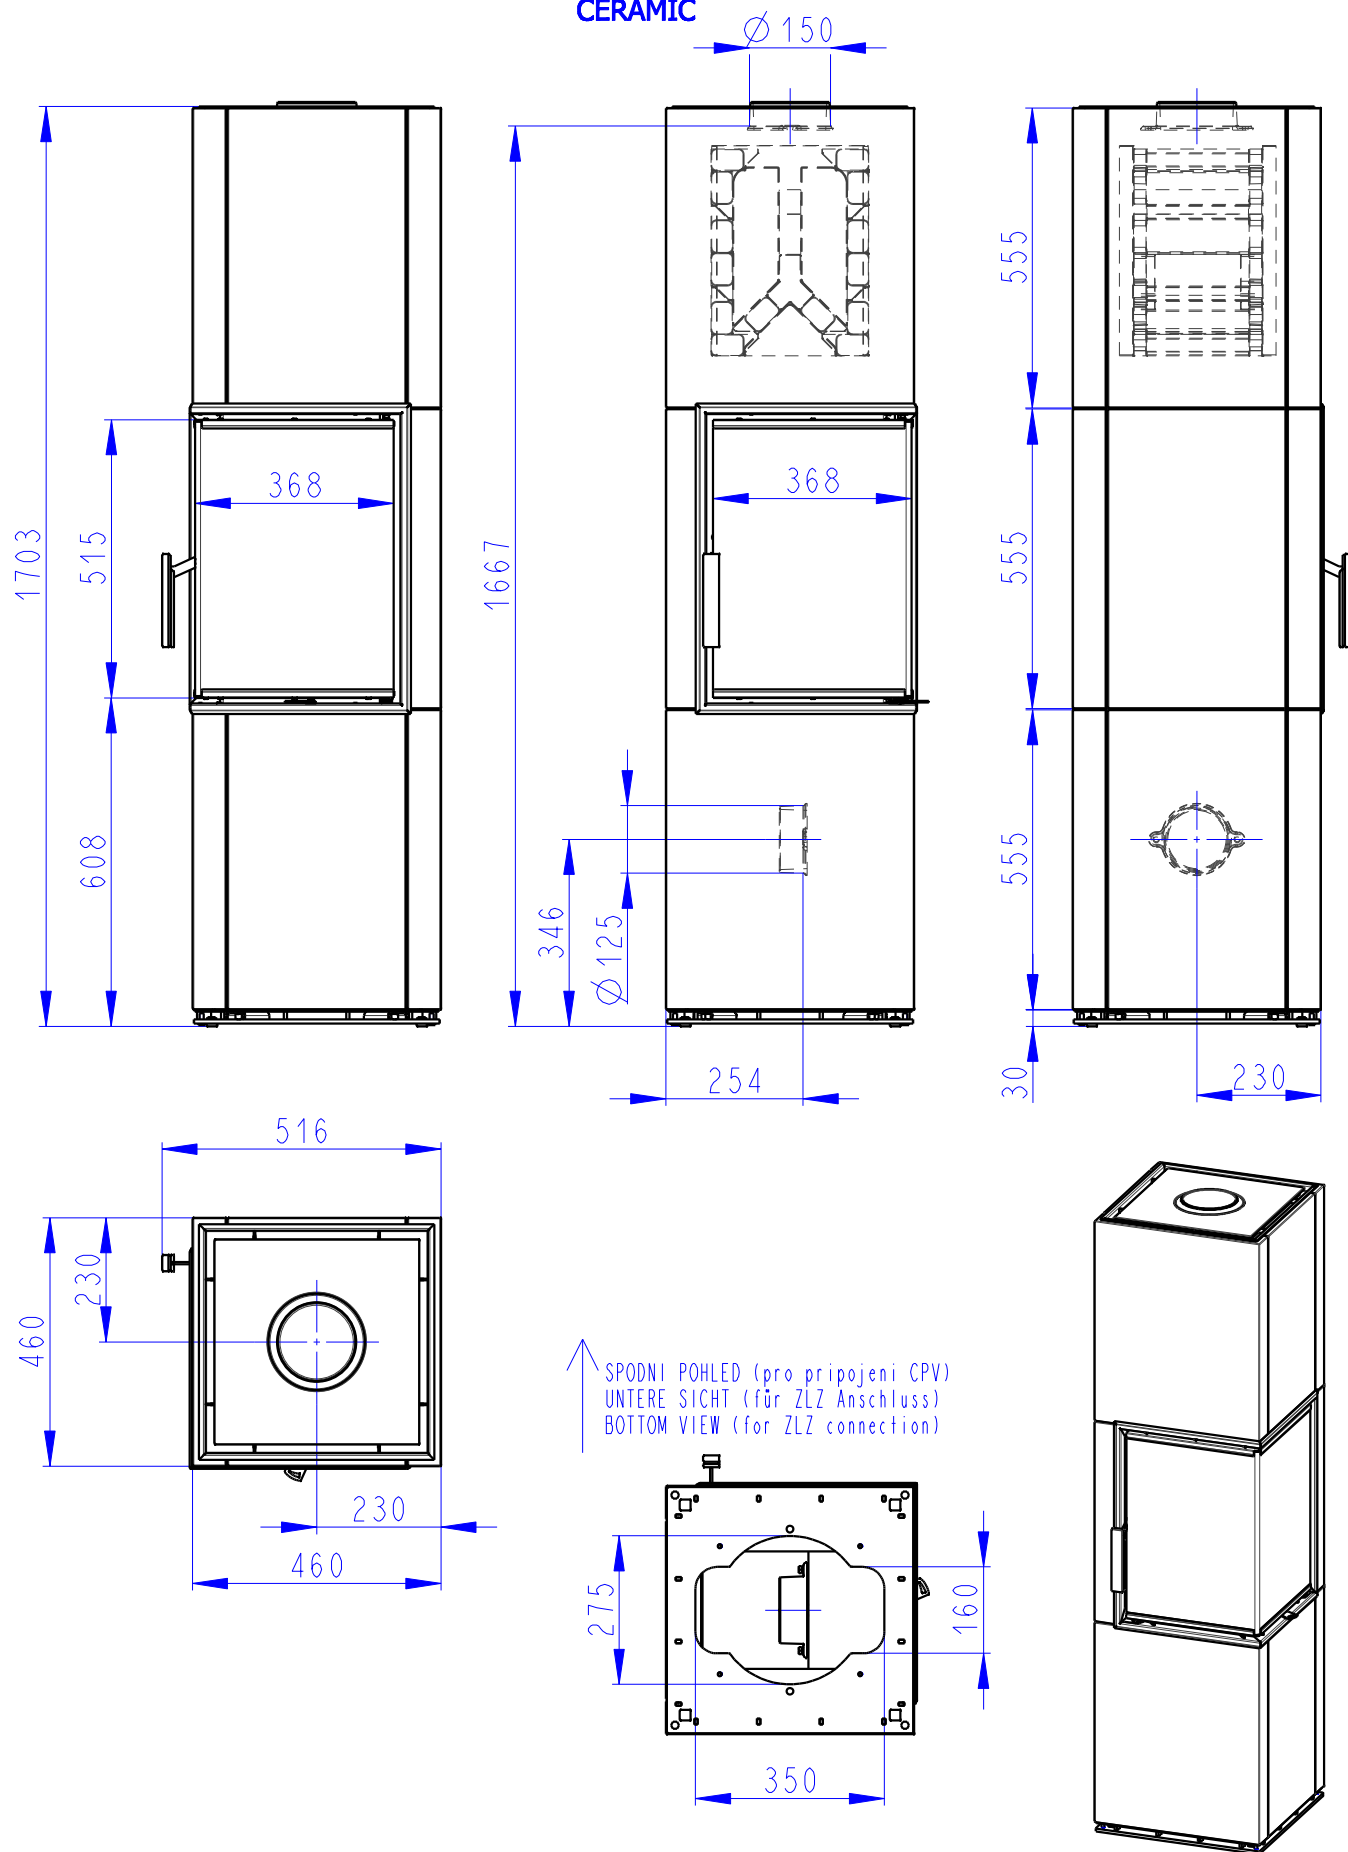

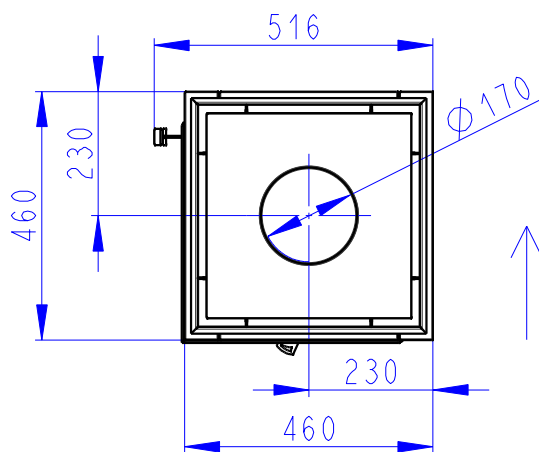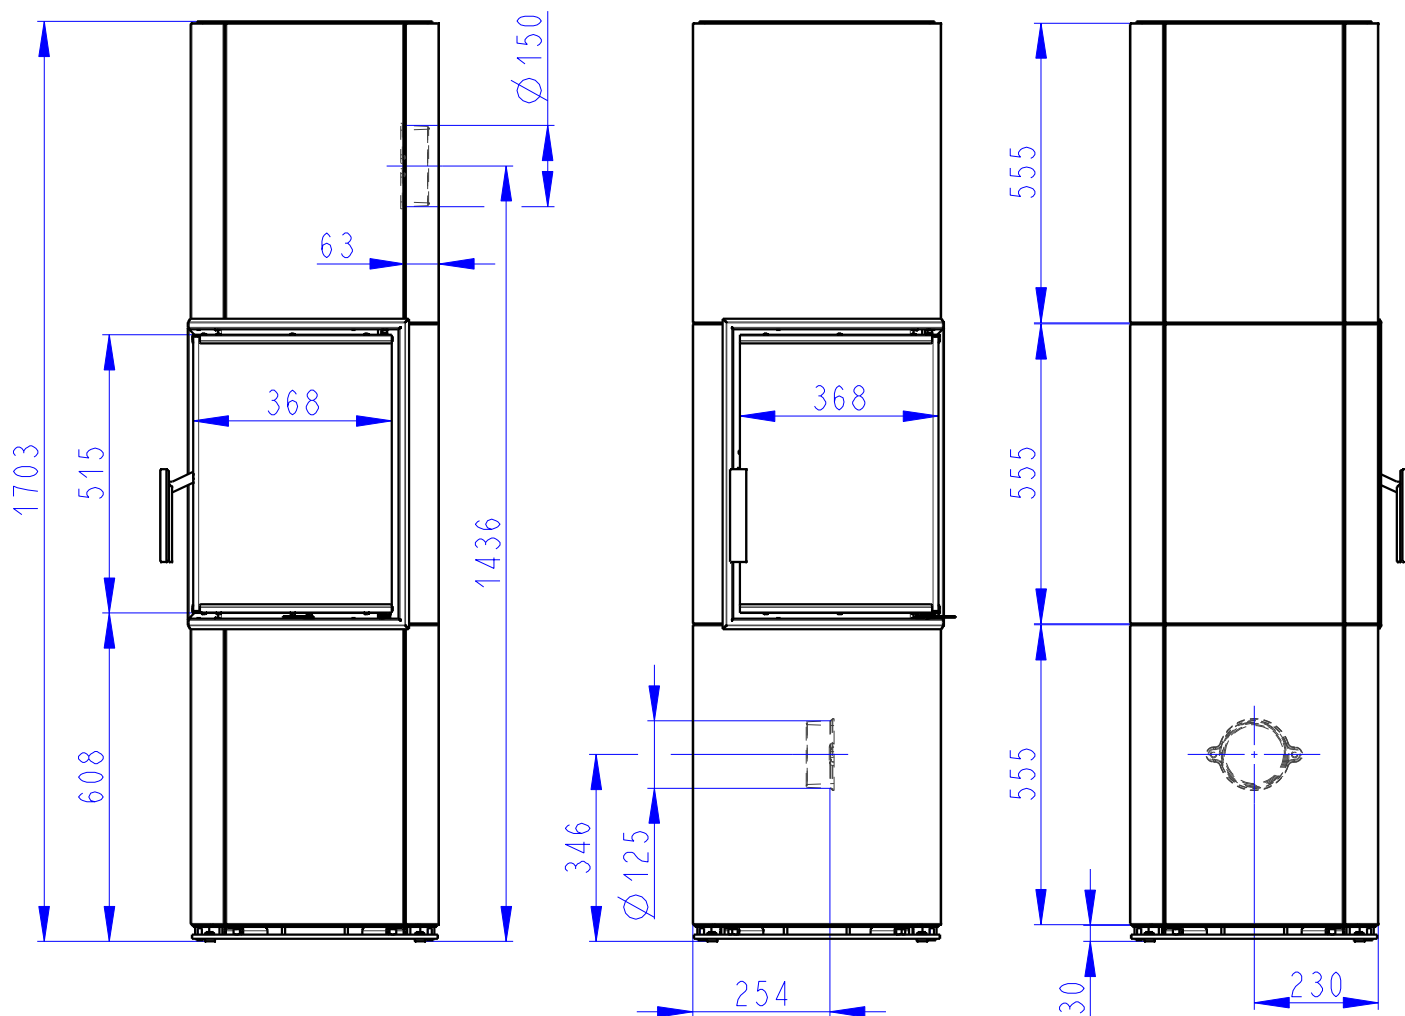

↑  
SPODNI POHLED (pro pripojeni CPV)  
UNTERE SICHT (für ZLZ Anschluss)  
BOTTOM VIEW (for ZLZ connection)

